




NOTES

- ② CONTROL CABLE RG-58/U, 1/4" DIAMETER. IF ANY CABLE LENGTH EXCEEDS 1000' CONTACT THE NEVCO FACTORY. CABLE VOLTAGE IS 5 VOLTS. FOR CONDUIT INSTALLATION: 1/2" CONDUIT REQUIRED
- ③ FOR ELECTRICAL POWER REQUIREMENTS OF EACH ITEM REFER TO OTHER DRAWINGS OR SPECIFICATIONS.
- ④ WALL BOX 4" x 2 1/8" x 2 1/8" W/COVER
- ⑤ CONTROL CABLE 25' W/CONNECTORS
- ⑥ 6" x 8" x 4" RAINTIGHT JUNCTION BOX
- 7. LOCATE THE SCOREBOARD ON THE SOUTH OR WEST SIDE OF THE FIELD (USA) FOR PROPER DAYTIME VISIBILITY.
- 8. SCOREBOARD MAY REQUIRE A LINE DRIVER

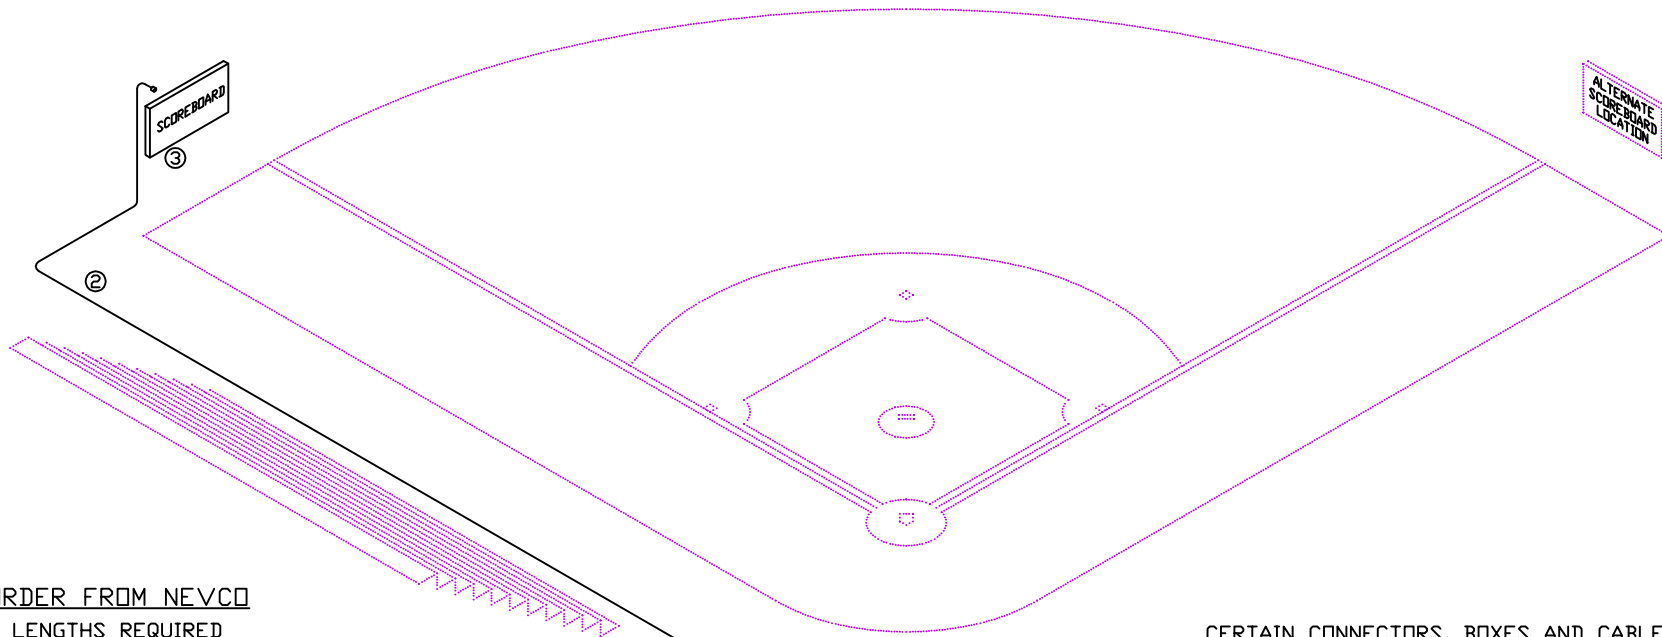


EXTRA ITEMS TO ORDER FROM NEVCO

- ② 009-0084 < 1 EA. > LENGTHS REQUIRED
- ⑥ 039-0040 < 1 EA. >

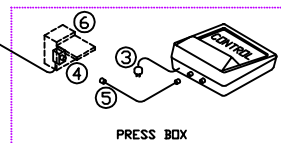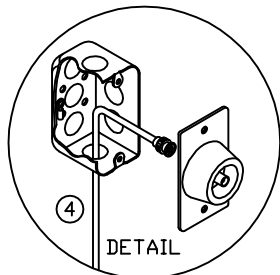

CERTAIN CONNECTORS, BOXES AND CABLES ARE FURNISHED WITH THE EQUIPMENT SHOWN. ONLY THE 'EXTRA ITEMS' ARE NEEDED TO COMPLETE THIS SYSTEM.

BASEBALL SINGLE SCOREBOARD SYSTEM		 NEVCO, INC. GREENVILLE, ILLINOIS 62246	
		DRAWING NO. C6354	
DRAWN PEF	DATE 08-11-10	SHEET 1 OF 1	